
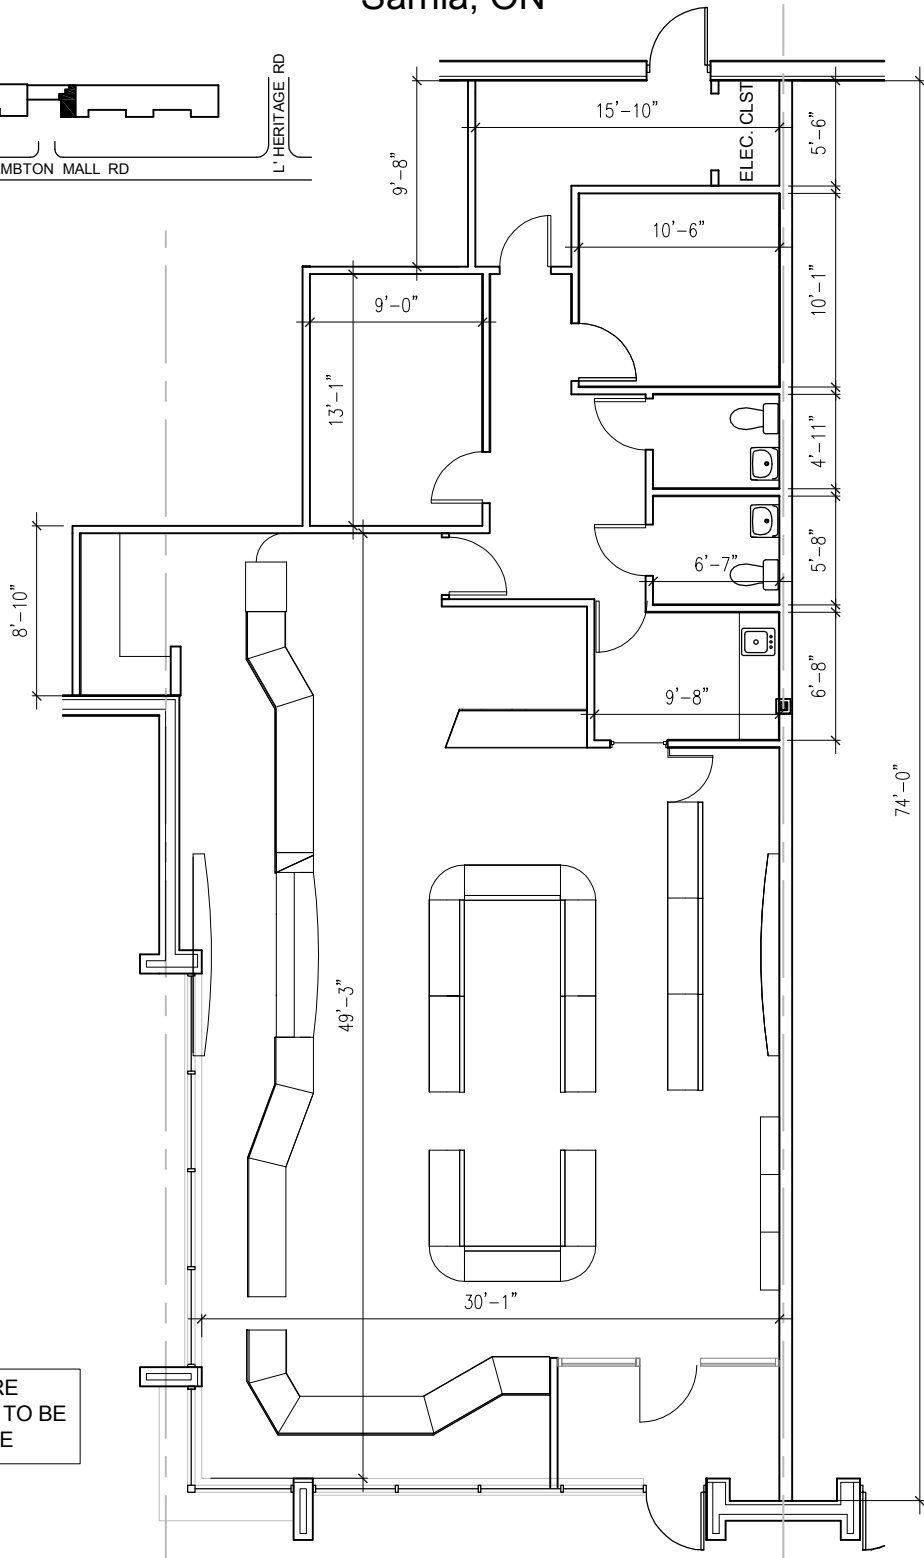


1362 Lambton Mall Road
Sarnia, ON

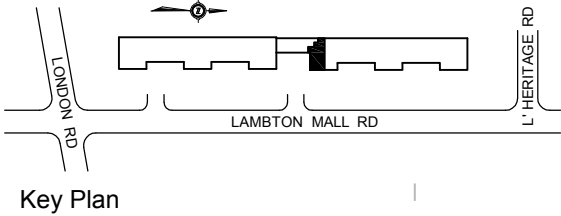

ALL DIMENSIONS ARE
APPROXIMATE AND ARE TO BE
CONFIRMED ON SITE

Unit 16 - 2,212 Sq. Ft.
Existing Floor Plan

Scale: 1" = 10'-0"

Date: 2014-01

