



Station Park
256 Pall Mall, London, ON

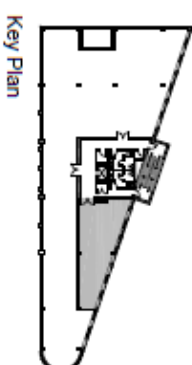

Key Plan

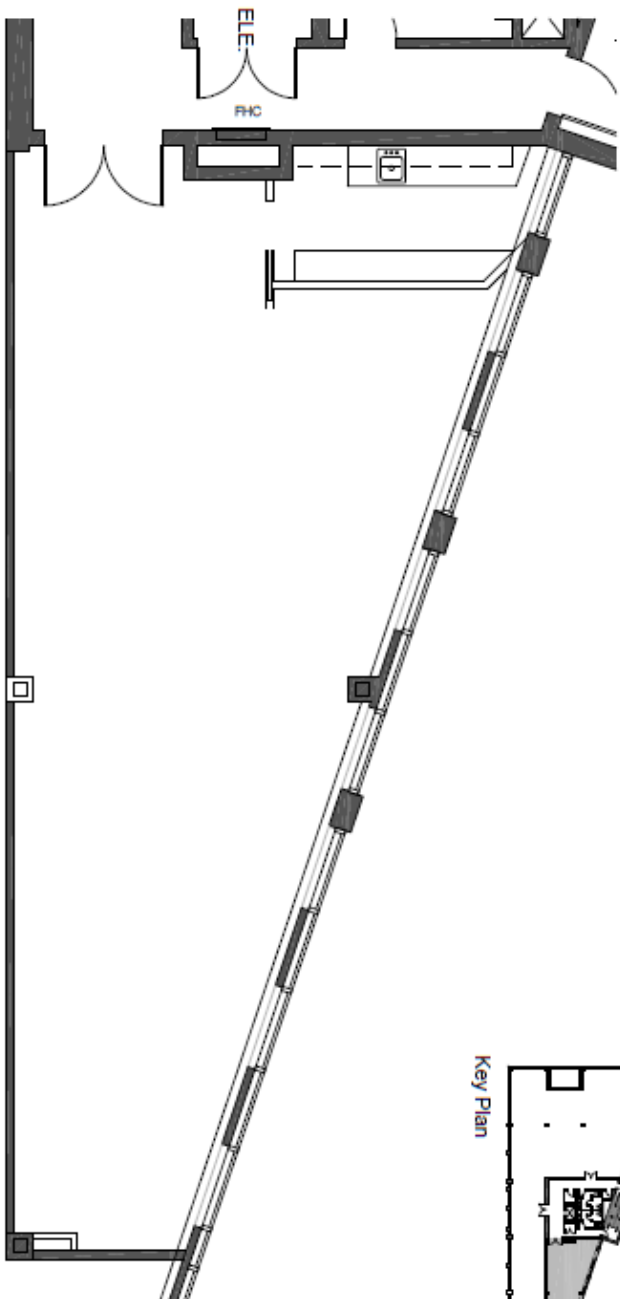

1,285 Sq. Ft. Rentable
1,029 Sq. Ft. Useable

Suite 303

Scale: 1/8" = 1'-0"


Date: May 2013

ICORR
PROPERTIES INTERNATIONAL
(519) 432-1888 FAX (519) 432-1889



Plan by www.DIMENSION24.com

256 PALL MALL, LONDON, ONTARIO

2ND FLOOR

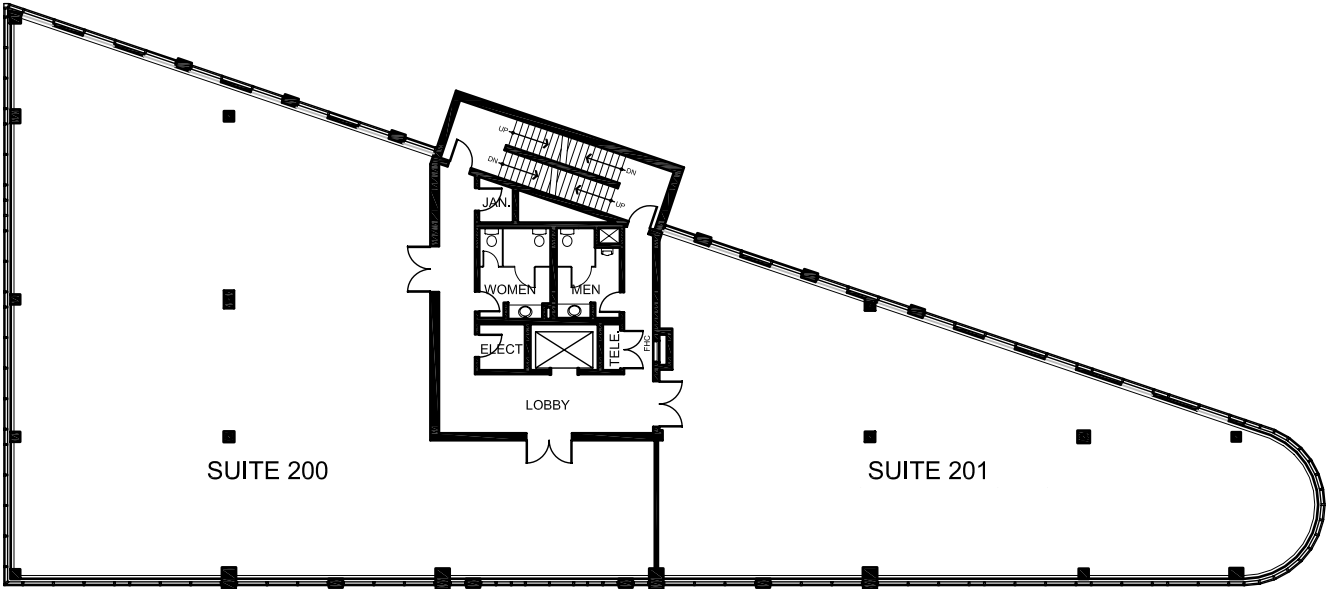

Station Park
256 Pall Mall, London, ON

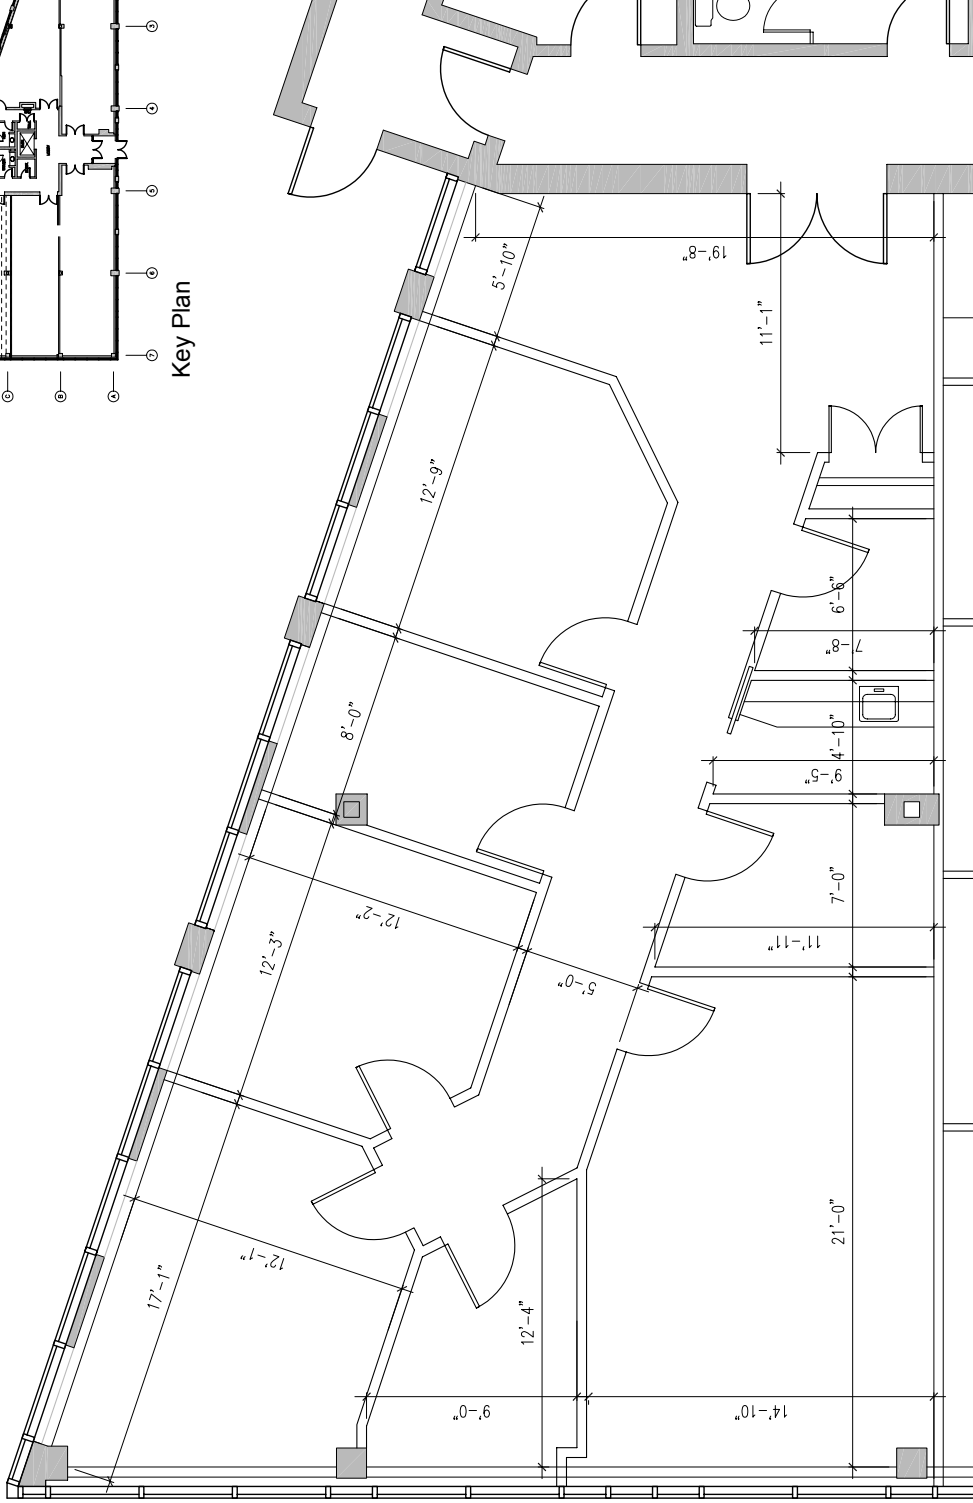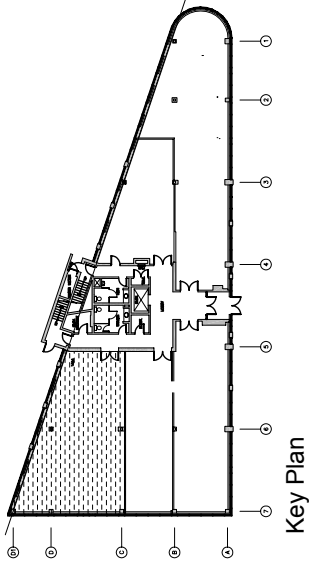

Suite 104
Existing Floor Plan

Scale: 1/8" = 1'-0"

Date: Sept., 2009